


PAREX USA STUCCO ASSEMBLIES

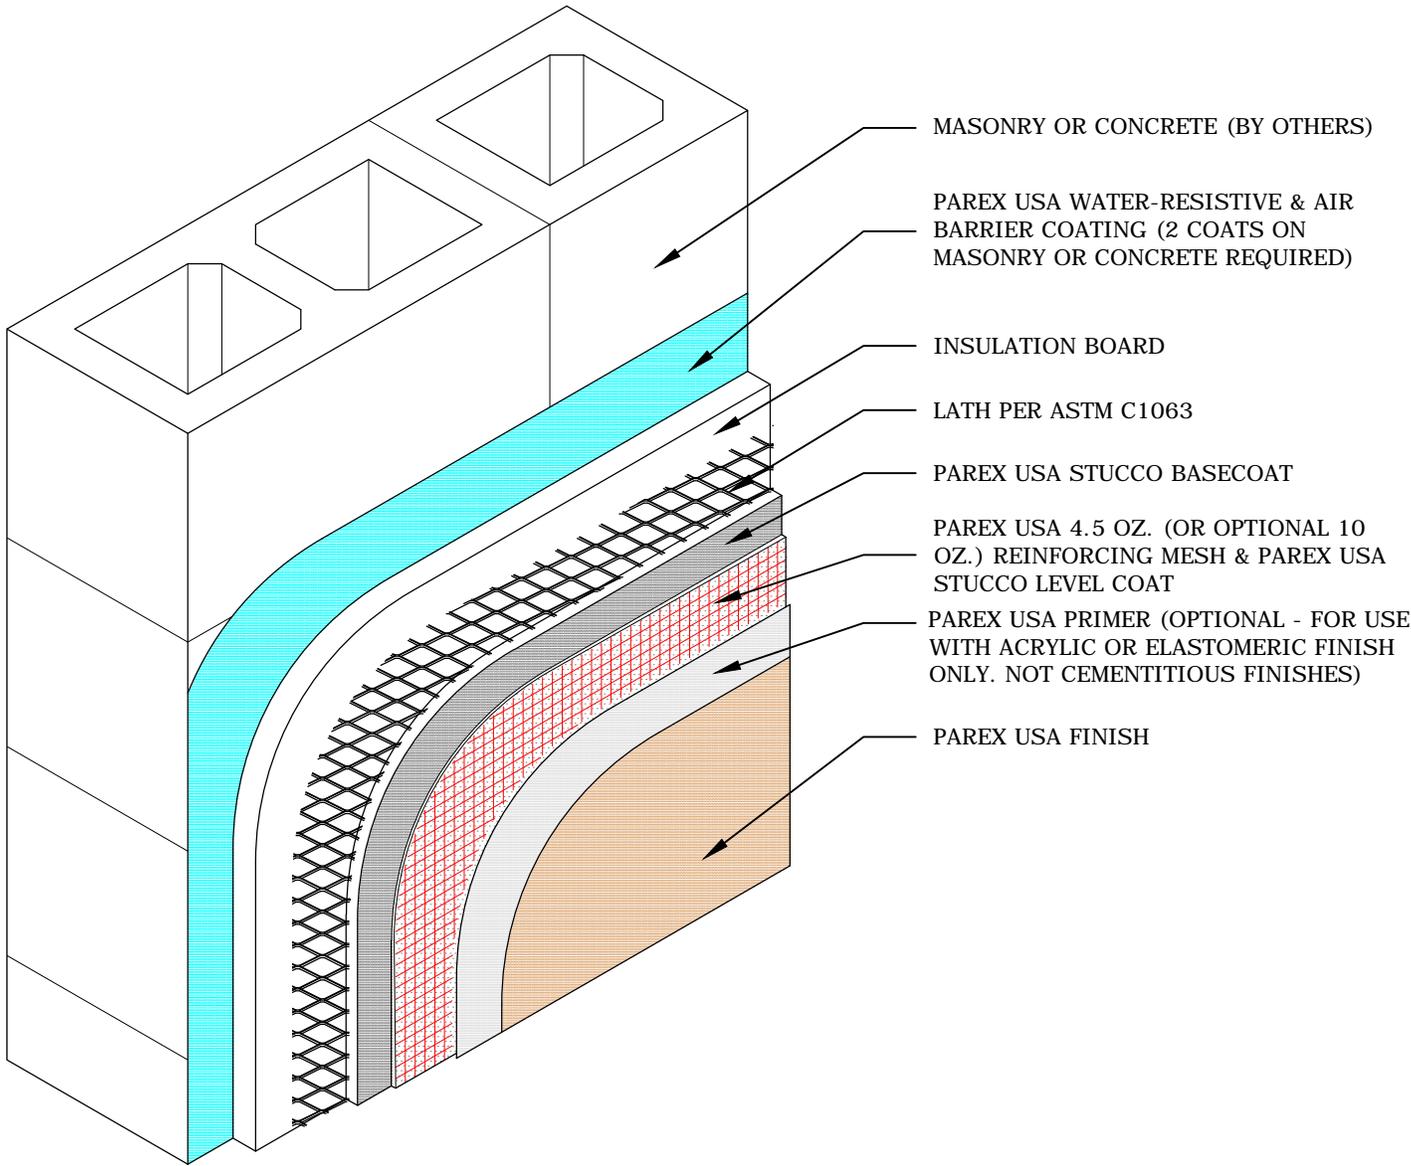

MASONRY OR CONCRETE (BY OTHERS)

PAREX USA WATER-RESISTIVE & AIR BARRIER COATING (2 COATS ON MASONRY OR CONCRETE REQUIRED)

INSULATION BOARD

LATH PER ASTM C1063

PAREX USA STUCCO BASECOAT

PAREX USA 4.5 OZ. (OR OPTIONAL 10 OZ.) REINFORCING MESH & PAREX USA STUCCO LEVEL COAT

PAREX USA PRIMER (OPTIONAL - FOR USE WITH ACRYLIC OR ELASTOMERIC FINISH ONLY. NOT CEMENTITIOUS FINISHES)

PAREX USA FINISH

G1.12 HE / STUCCO ASSEMBLY / WATERMASTER / KRAK-SHIELD / CMU

PAREX ARMOURWALL 100 & 300, LAHABRA FASTWALL 100 & 300, EL REY FASTWALL & FIBER-47, TEIFS ONE COAT & SCRATCH & BROWN

■ HE ■ KRAK-SHIELD ■ WATERMASTER

NOTE:

1. For means of drainage see Parex USA HE Stucco Assembly details 113, 114, 115 & 116.
2. Drainage may be omitted for 300 HE Stucco Assemblies except when selected by the specifier.
3. Refer to Parex USA specifications specified basecoat product & thickness

Disclaimer: The design specifications and construction shall comply with all local building codes and standards. Parex USA installation guidelines are for general information and guidance only and Parex USA specifically disclaims any liability for the use of this design, and for design engineering, or workmanship of any project. The assembly shall be designed to prevent condensation within the assembly. The designer and the user shall provide final drawings and specifications. Products shown other than those manufactured by Parex USA are shown for clarity of the Parex USA product only. Contact the Manufacturer for installation instructions. Technical Support: 1-800-226-2424 www.parexusa.com